


Sulzberger Hall, 2nd Floor

DOUBLE ROOM

SHARED SPACE

ALL MEASUREMENTS
ARE APPROXIMATE AND
NOT TO SCALE

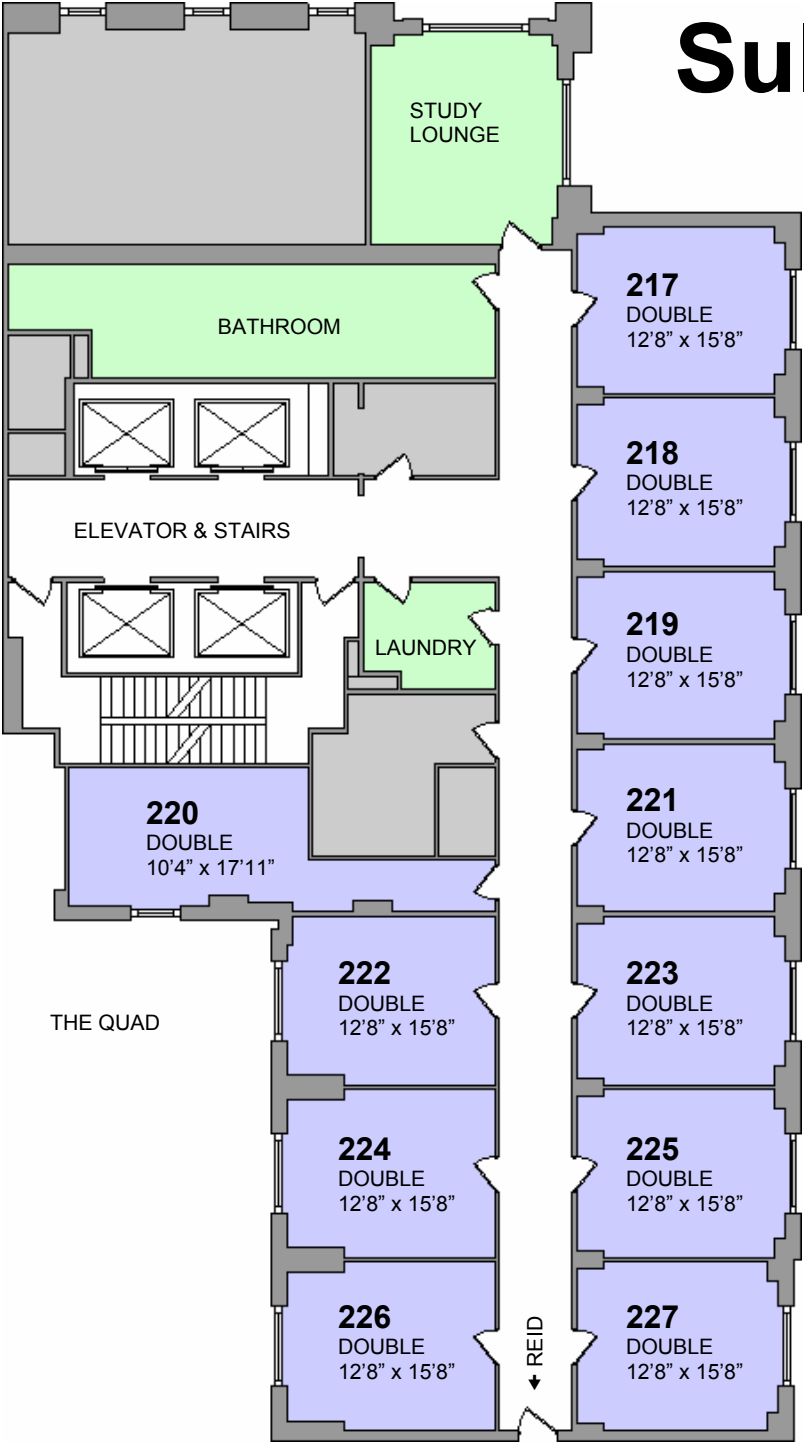

← BROADWAY →

← REID

THE QUAD

STUDY LOUNGE

BATHROOM

ELEVATOR & STAIRS

LAUNDRY

220
DOUBLE
10'4" x 17'11"

222
DOUBLE
12'8" x 15'8"

224
DOUBLE
12'8" x 15'8"

226
DOUBLE
12'8" x 15'8"

217
DOUBLE
12'8" x 15'8"

218
DOUBLE
12'8" x 15'8"

219
DOUBLE
12'8" x 15'8"


221
DOUBLE
12'8" x 15'8"

223
DOUBLE
12'8" x 15'8"

225
DOUBLE
12'8" x 15'8"

227
DOUBLE
12'8" x 15'8"

Sulzberger Hall, 3rd Floor

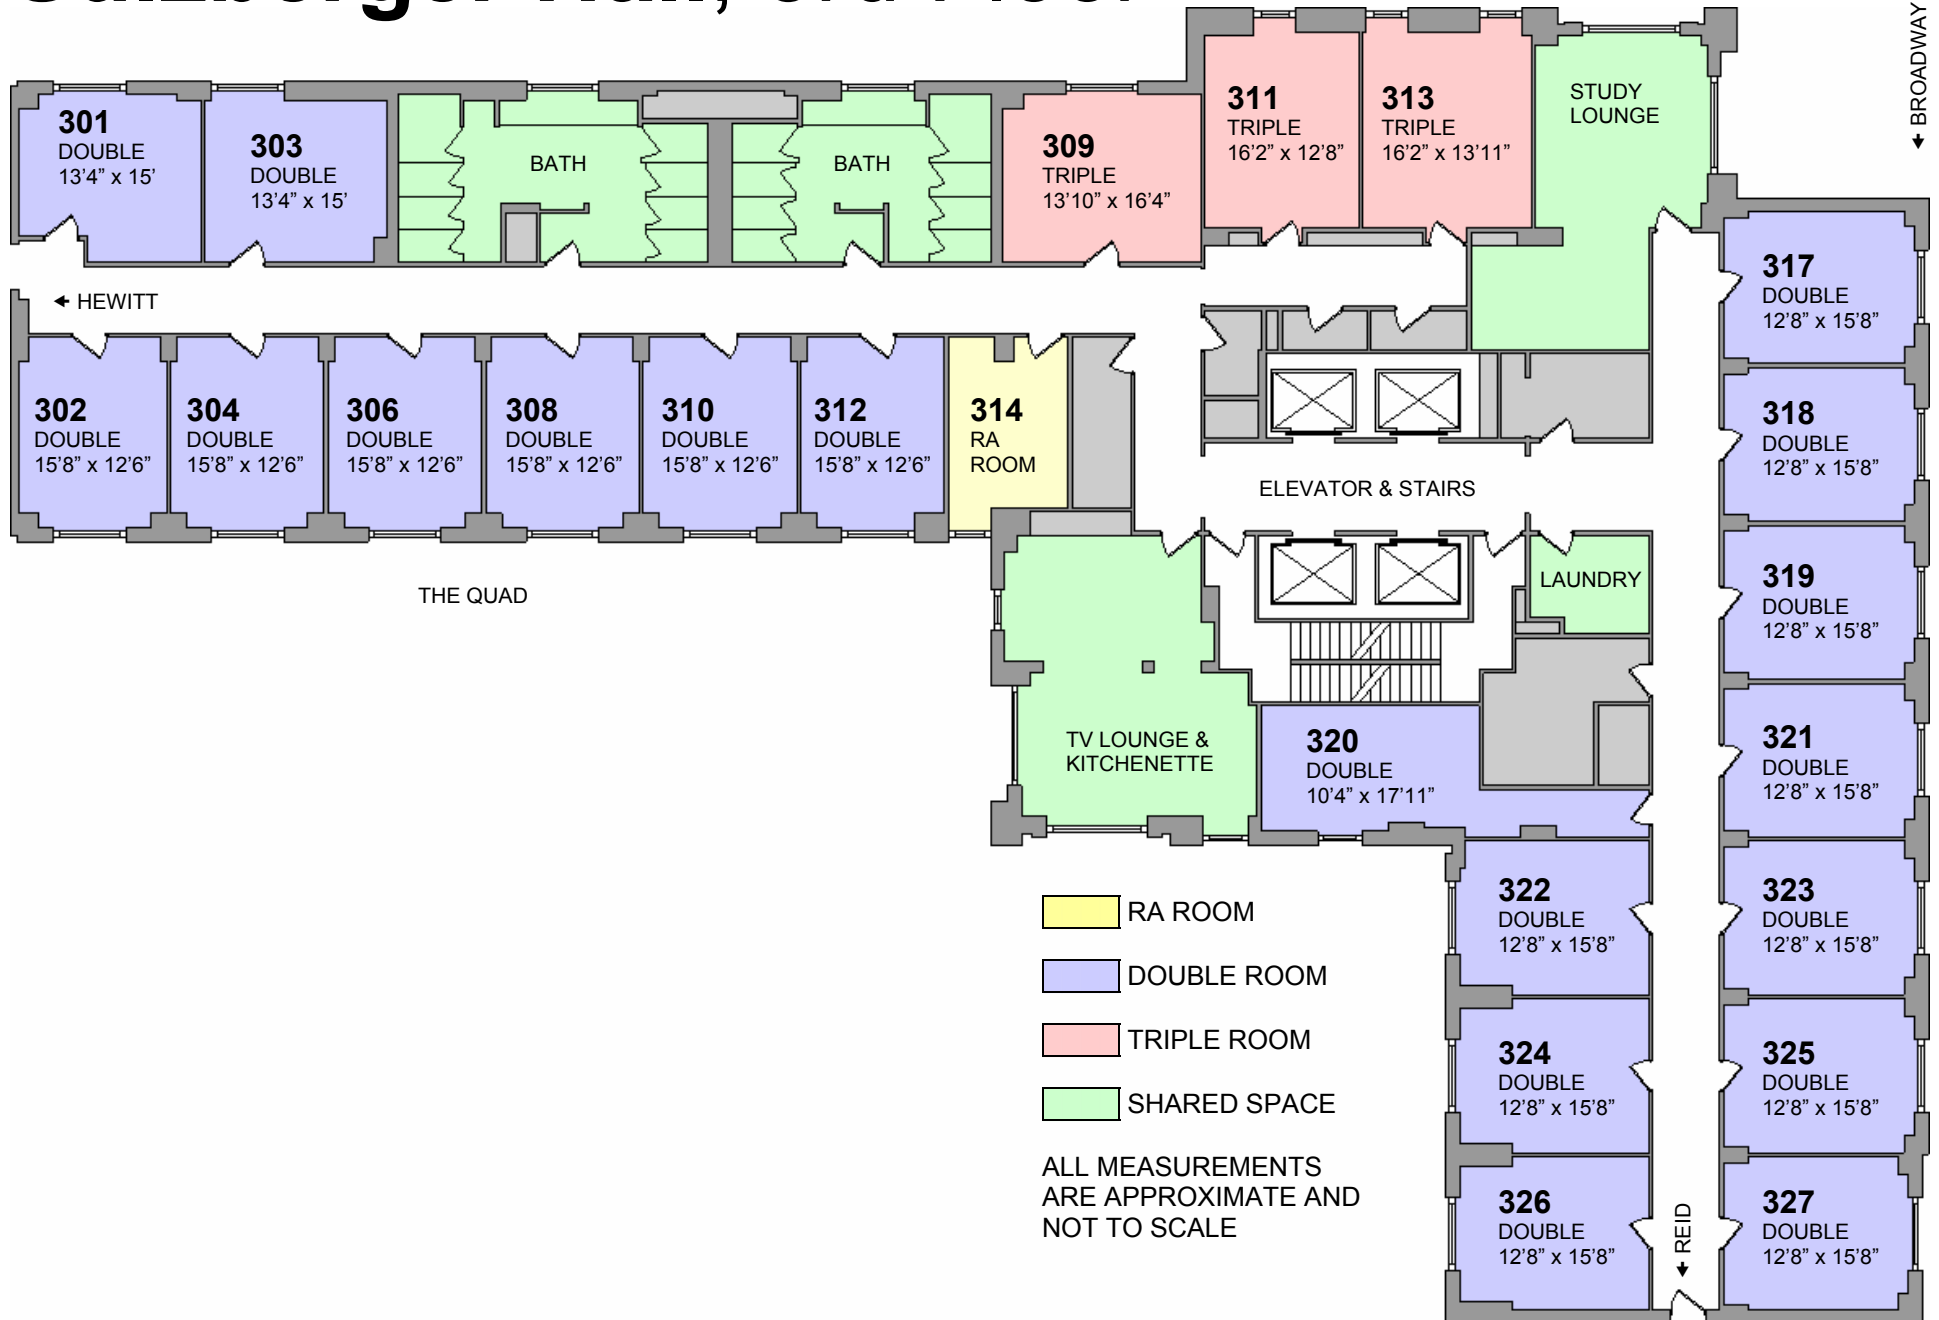

Sulzberger Hall, 4th Floor



Sulzberger Hall, 5th Floor



Sulzberger Hall, 6th Floor



- RA ROOM
- DOUBLE ROOM
- TRIPLE ROOM
- SHARED SPACE

ALL MEASUREMENTS ARE APPROXIMATE AND NOT TO SCALE

Sulzberger Hall, 7th Floor



Sulzberger Hall, 8th Floor

